


33RD STREET SOUTH CORRIDOR IMPROVEMENTS



- PROPOSED BITUMINOUS TRAIL
- PROPOSED CONCRETE SIDEWALK
- PROPOSED FENCE

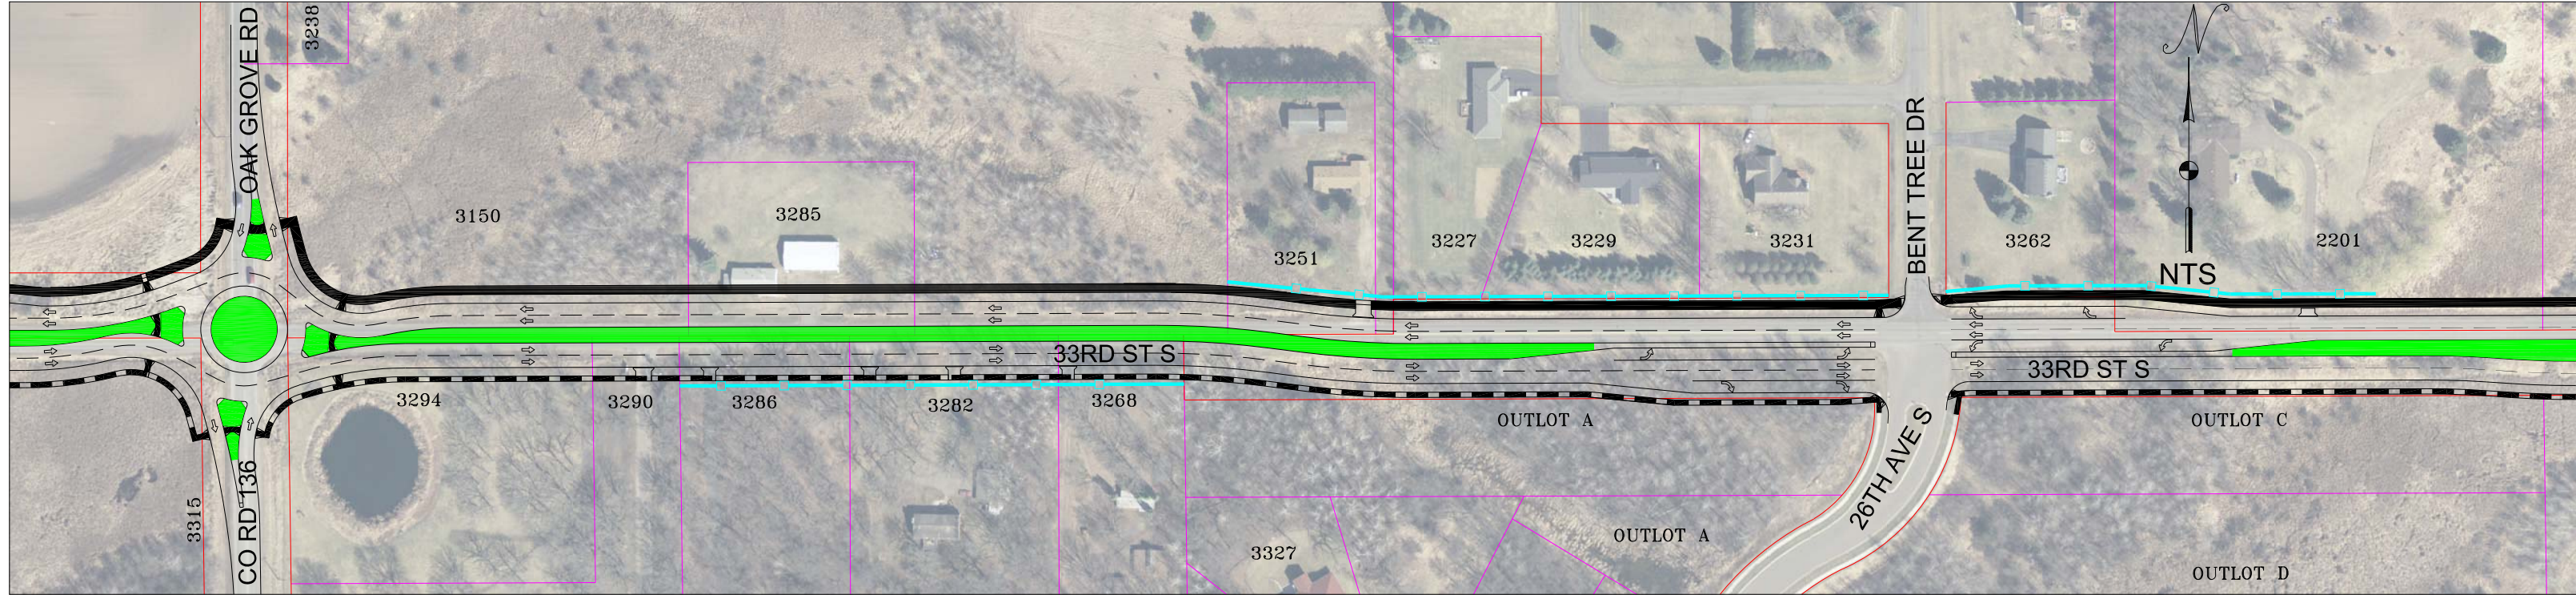