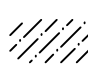

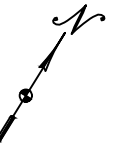
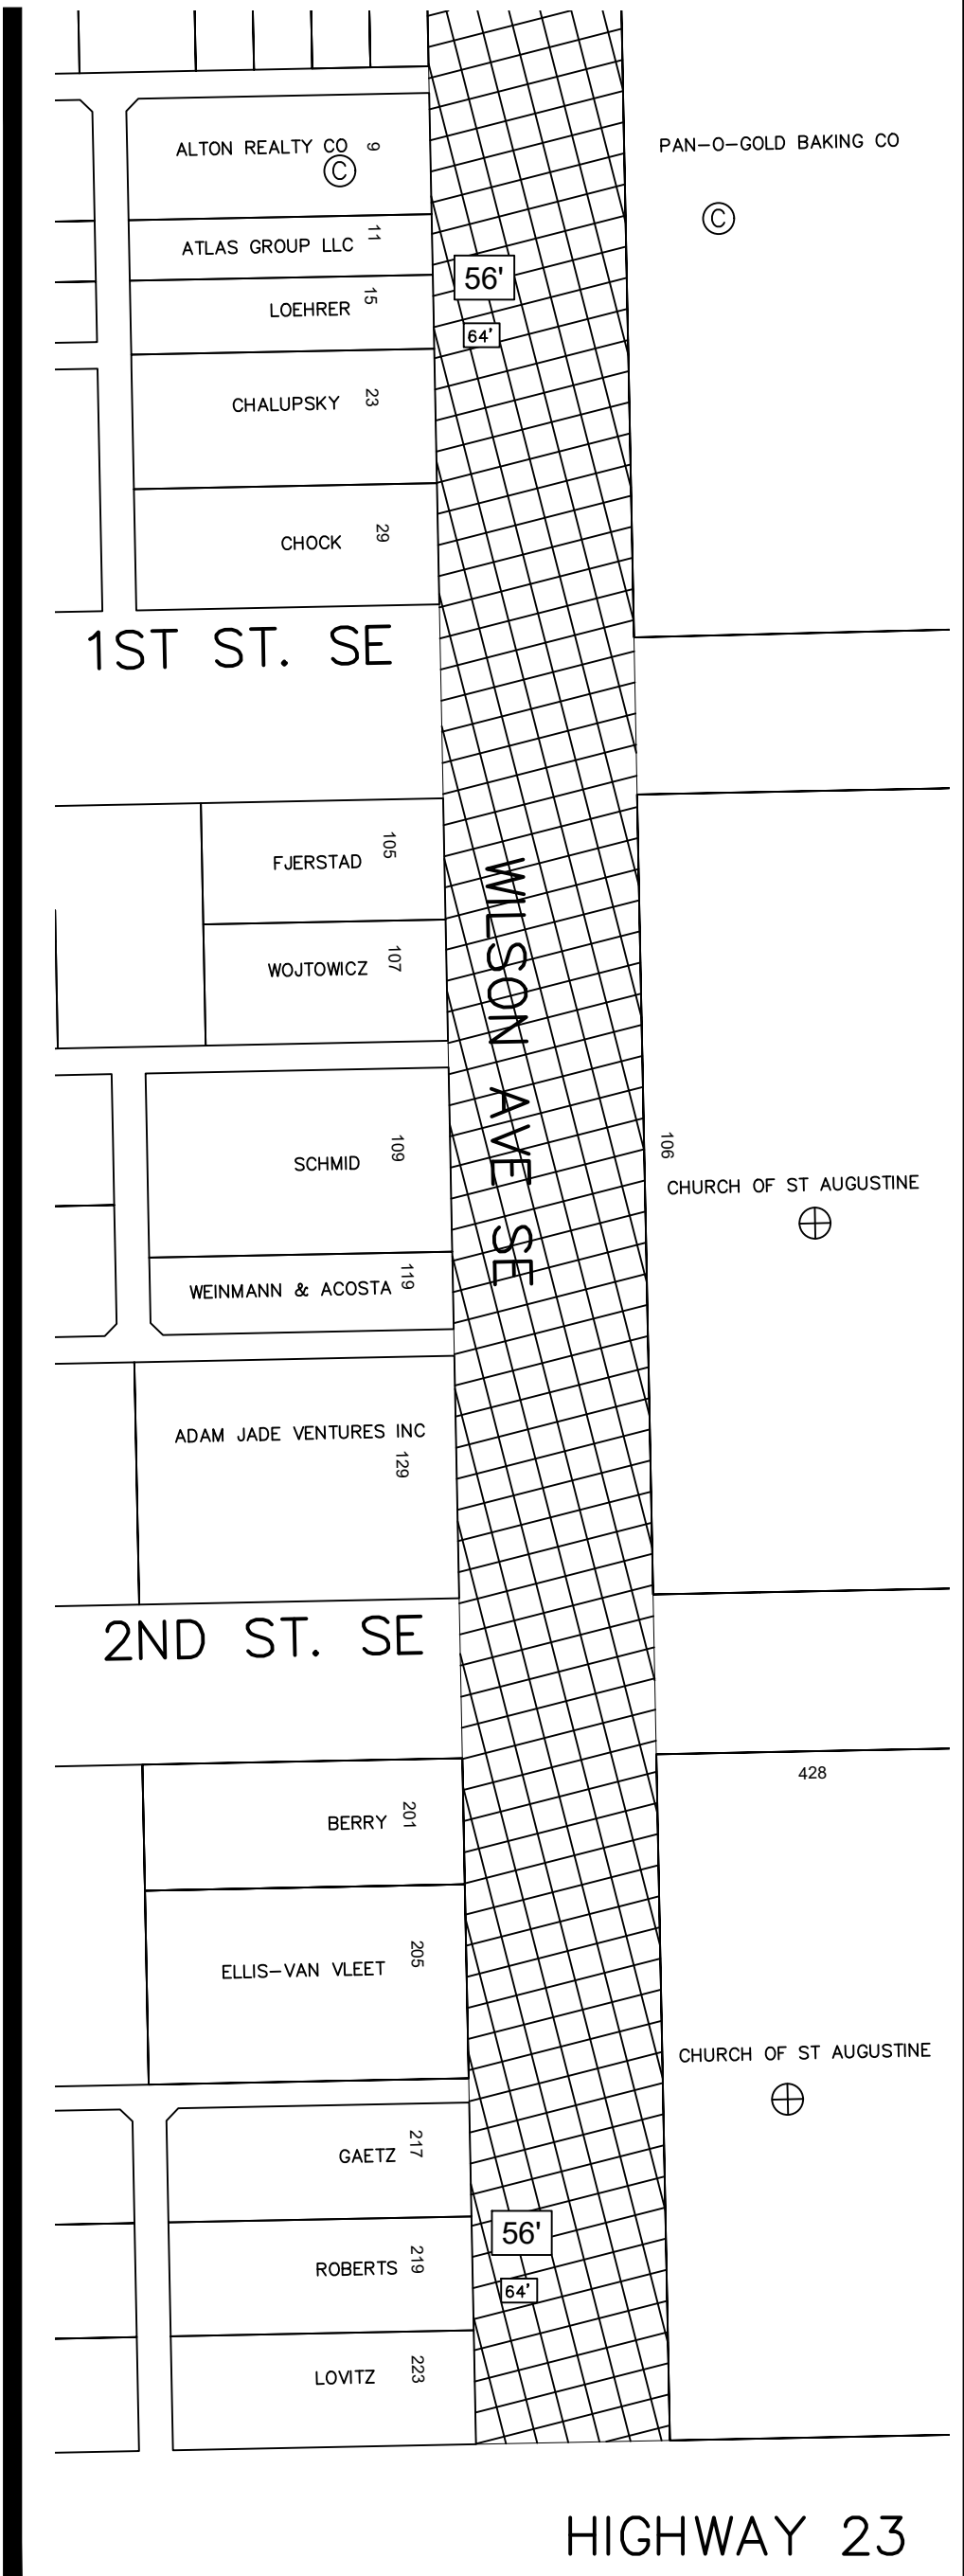
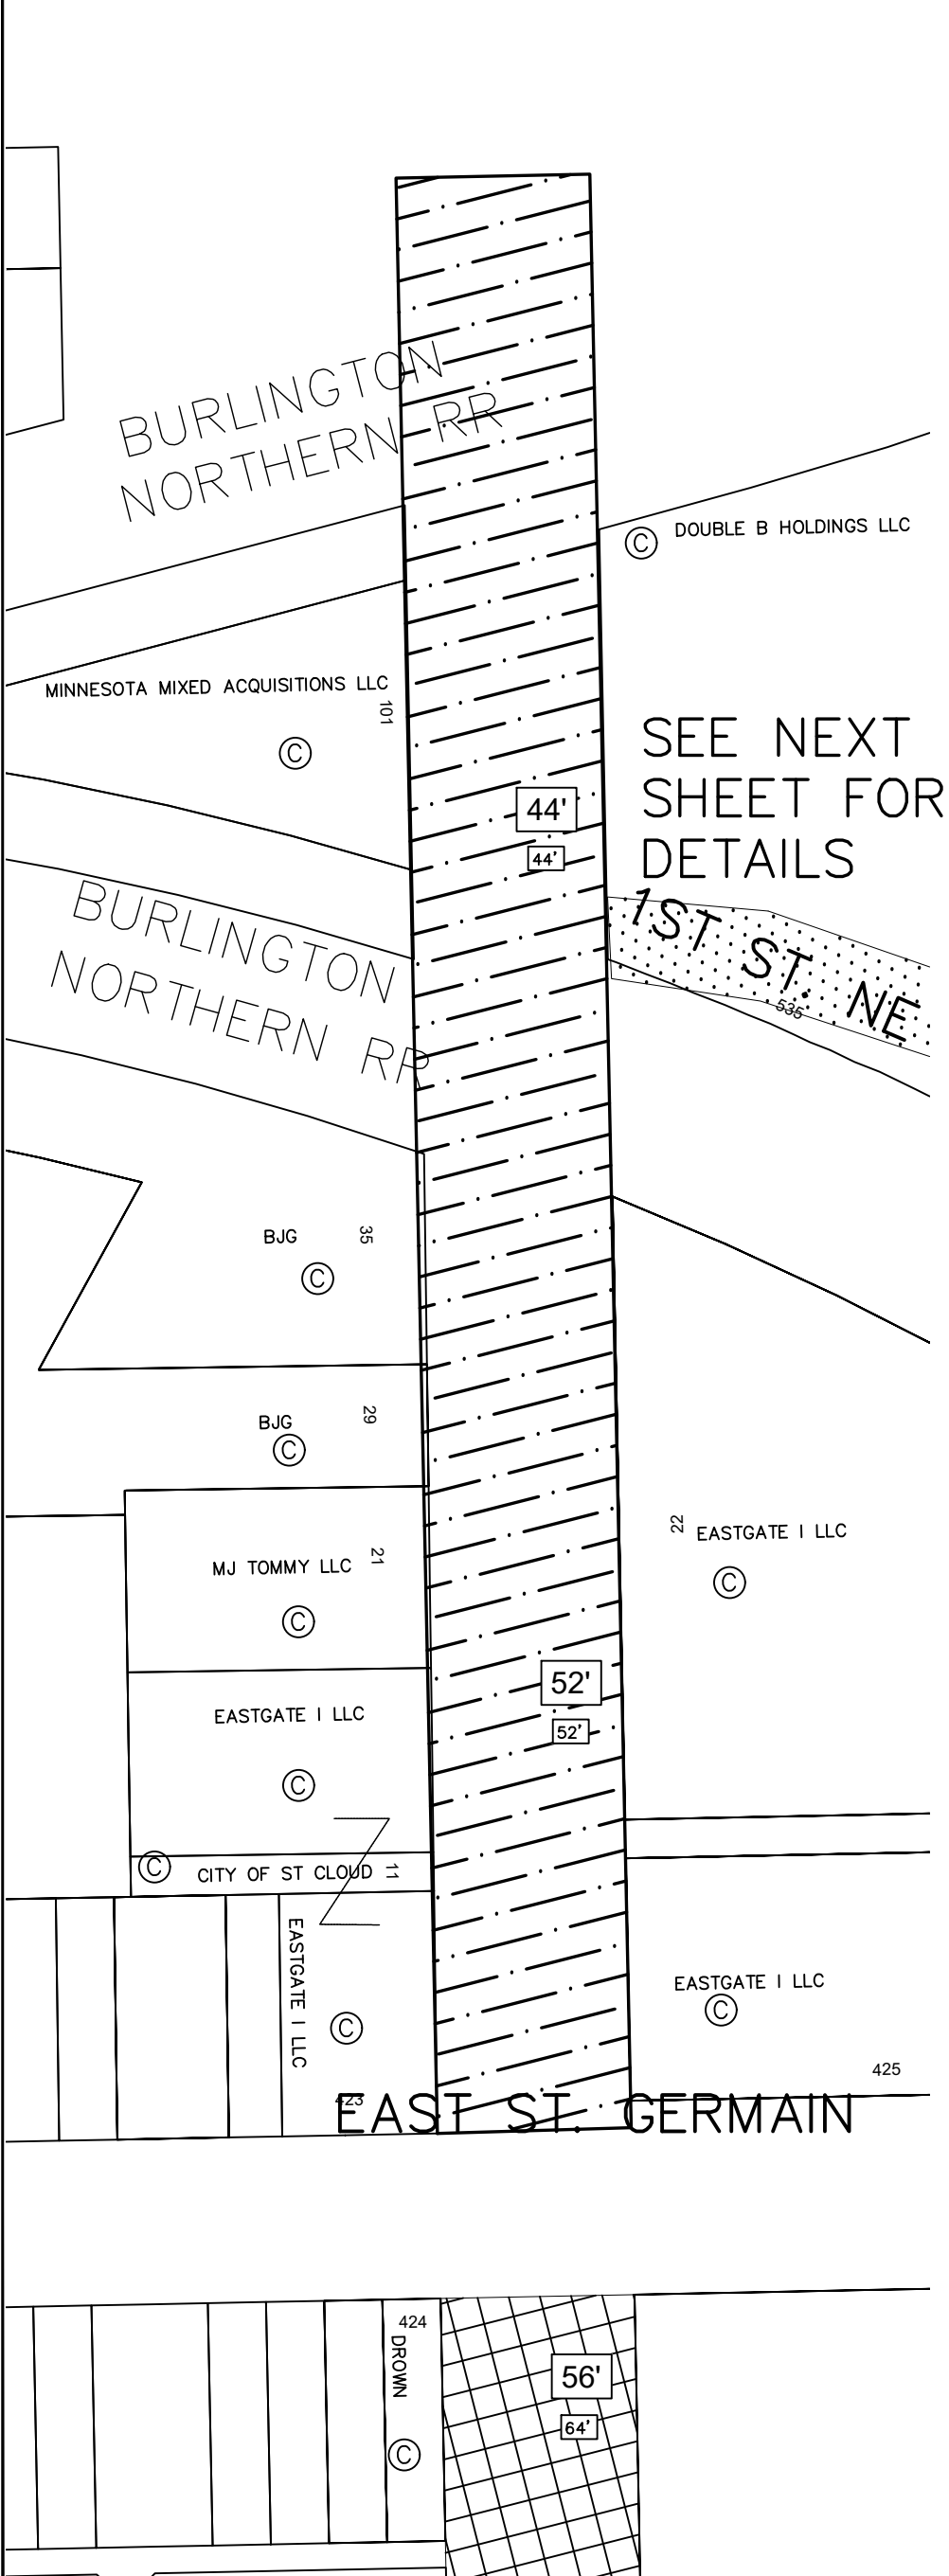


-  PROPOSED CURB & GUTTER REPLACEMENT AND STREET RECONSTRUCTION
-  PROPOSED CURB & GUTTER REPLACEMENT AND STREET RECONSTRUCTION TO NEW WIDTH
- XX' PROPOSED STREET WIDTH
- XX' EXISTING STREET WIDTH



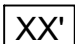
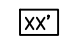
- Ⓢ COMMERCIAL PROPERTY
- ⊕ CHURCH PROPERTY



NTS





-  PROPOSED CURB & GUTTER REPLACEMENT AND STREET RECONSTRUCTION
-  PROPOSED CURB & GUTTER CONSTRUCTION AND STREET RECONSTRUCTION TO A NEW WIDTH
-  PROPOSED STREET WIDTH
-  EXISTING STREET WIDTH

- ⊙ COMMERCIAL PROPERTY
- ⊕ CHURCH PROPERTY

NTS

